




1 SOUTHERN ELEVATION

project	ANDERSON CONTAINERS
issue date	10.09.2019
ref. dwg.	MODEL IMAGES
surround architecture, inc. - portland, or - 503.224.6484 (c) 2013 surround architecture, inc.	

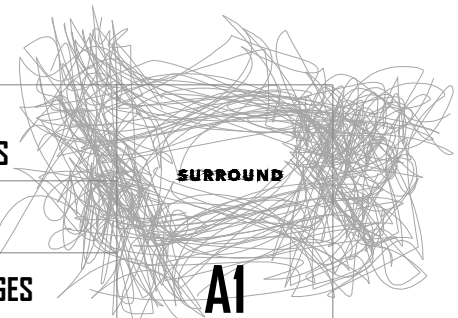



1 NORTHWEST CORNER

project	ANDERSON CONTAINERS
issue date	10.09.2019
ref. dwg.	MODEL IMAGES
surround architecture, inc. - portland, or - 503.224.6484 (c) 2013 surround architecture, inc.	






1 SOUTHEAST CORNER


project	ANDERSON CONTAINERS
issue date	10.09.2019
ref. dwg.	MODEL IMAGES
surround architecture, inc. - portland, or - 503.224.6484 (c) 2013 surround architecture, inc.	



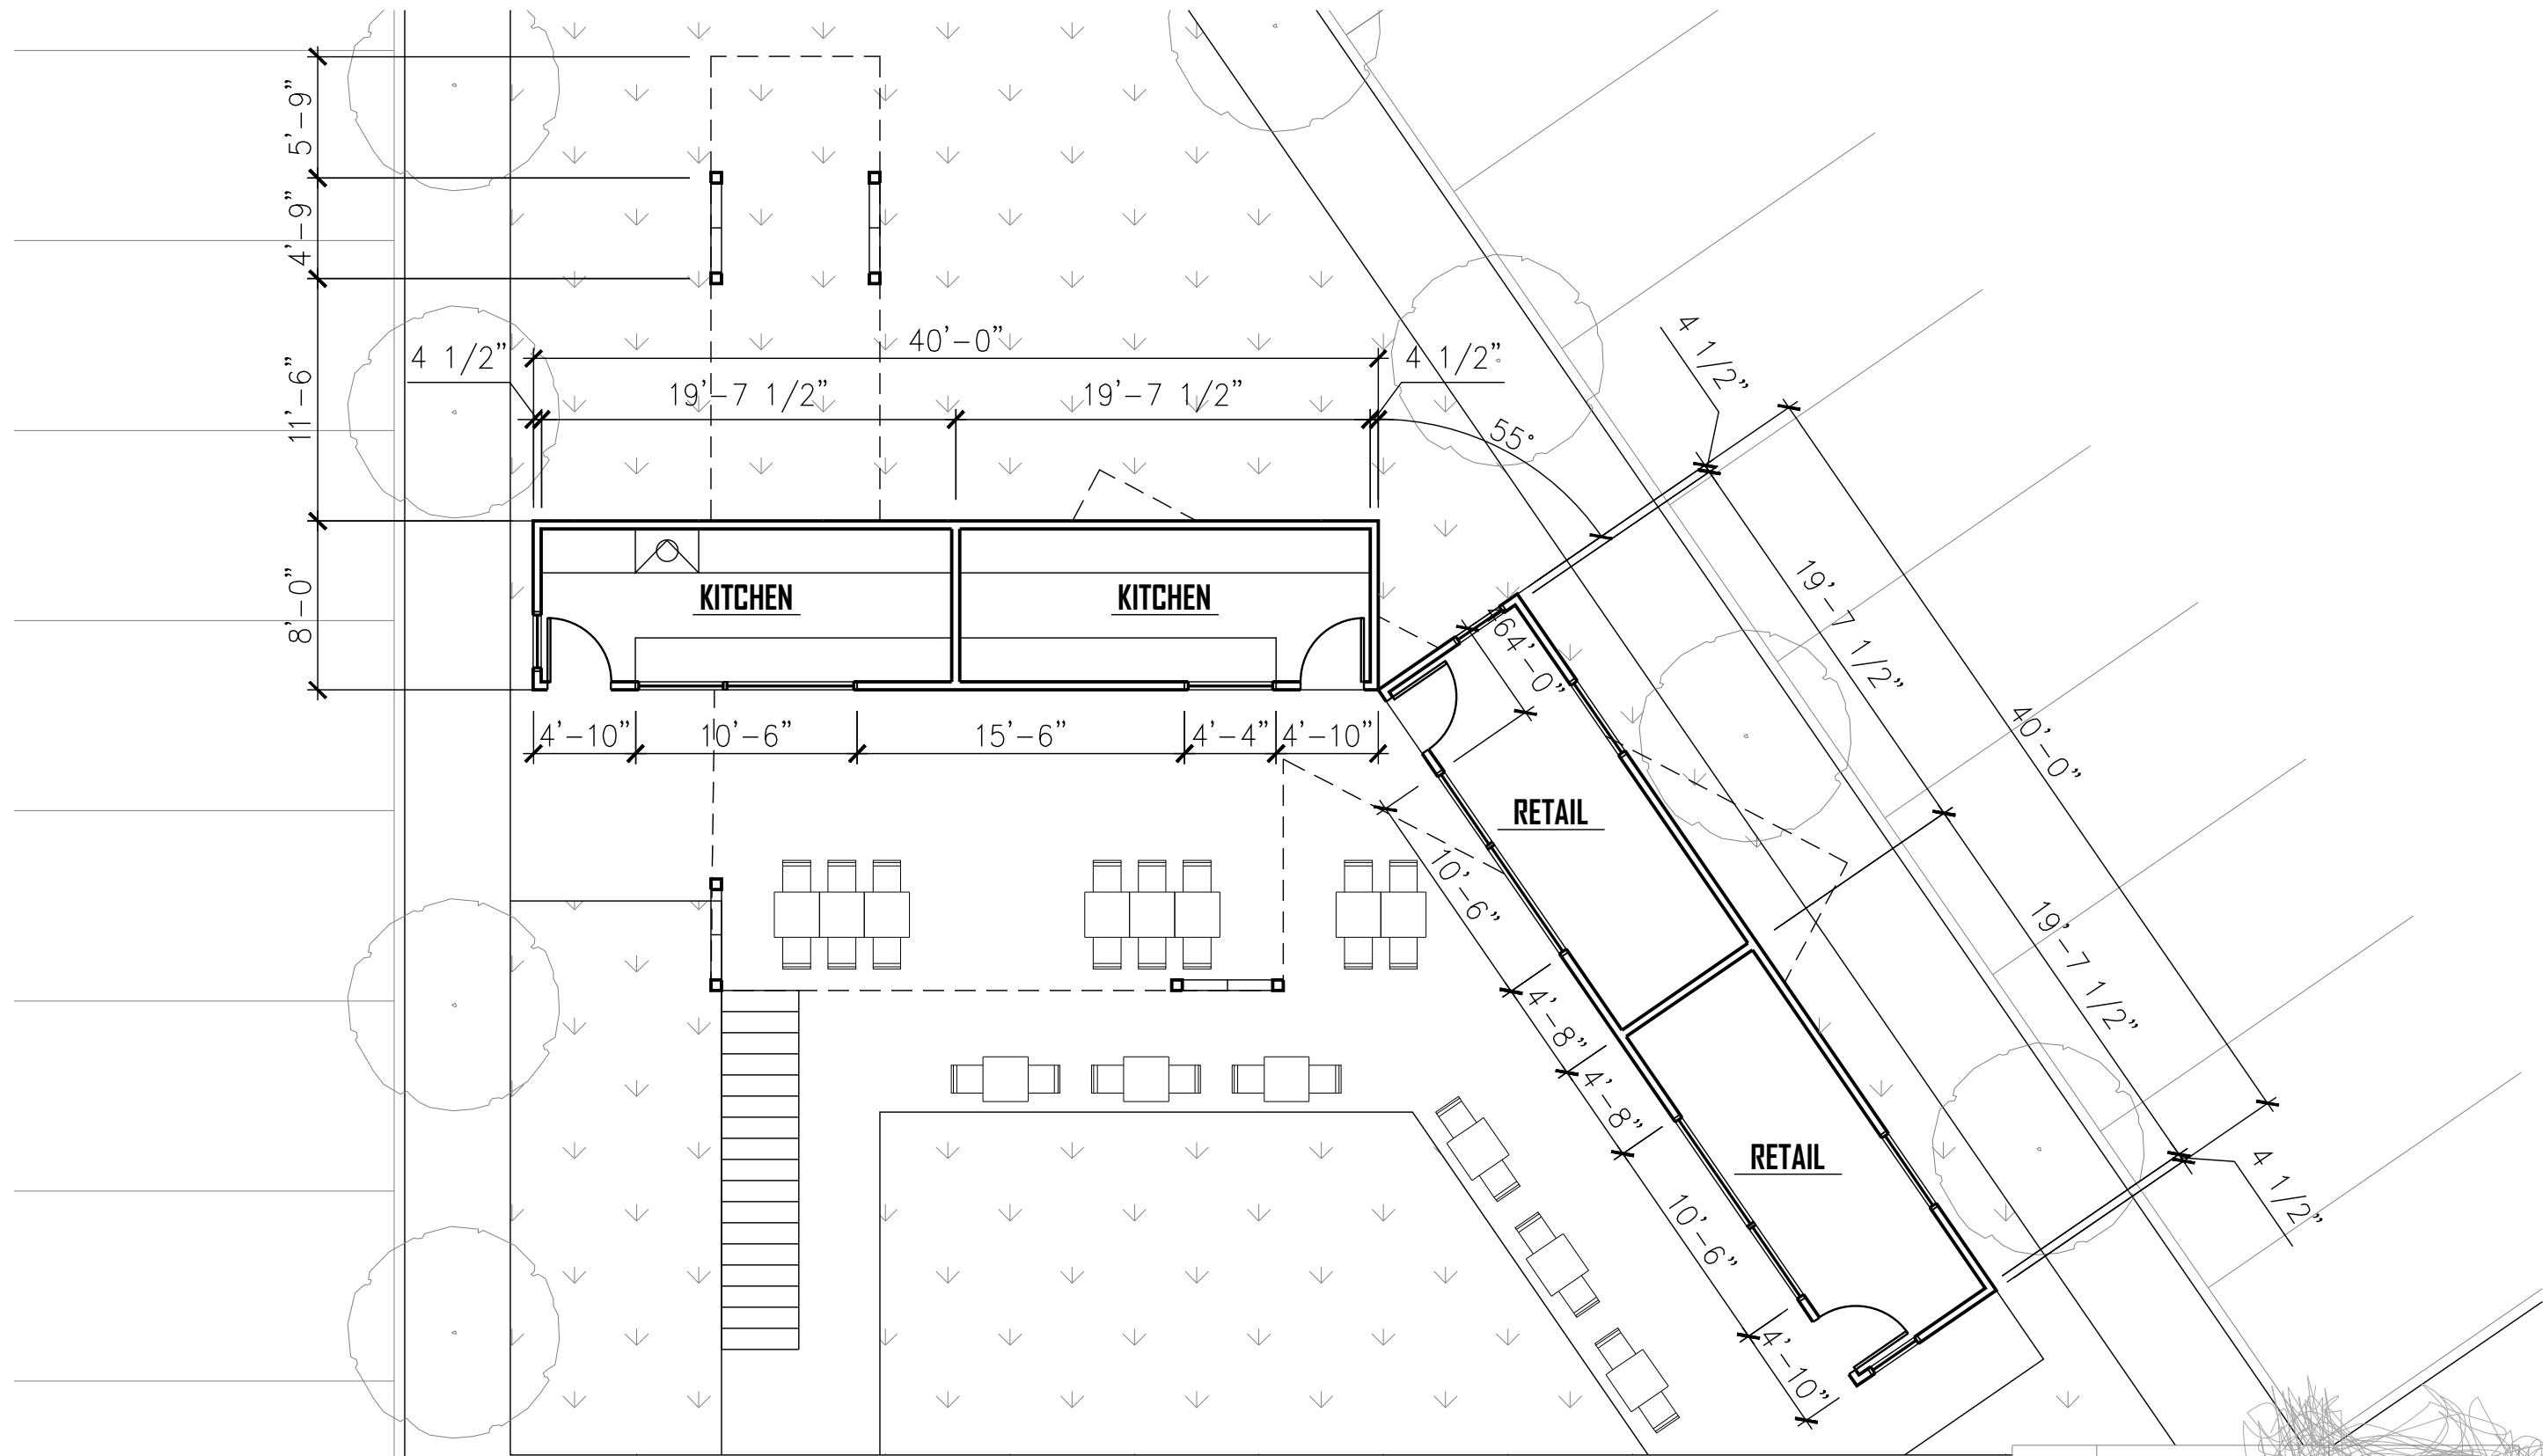


1 LEVEL 01
1/8"=1'-0"

project	ANDERSON CONTAINERS	
issue date	10.09.2019	
ref. dwg.	EXTERIOR ELEVATIONS	
	A101	
<small>surround architecture, inc. - portland, or - 503.224.6484 (c) 2013 surround architecture, inc.</small>		

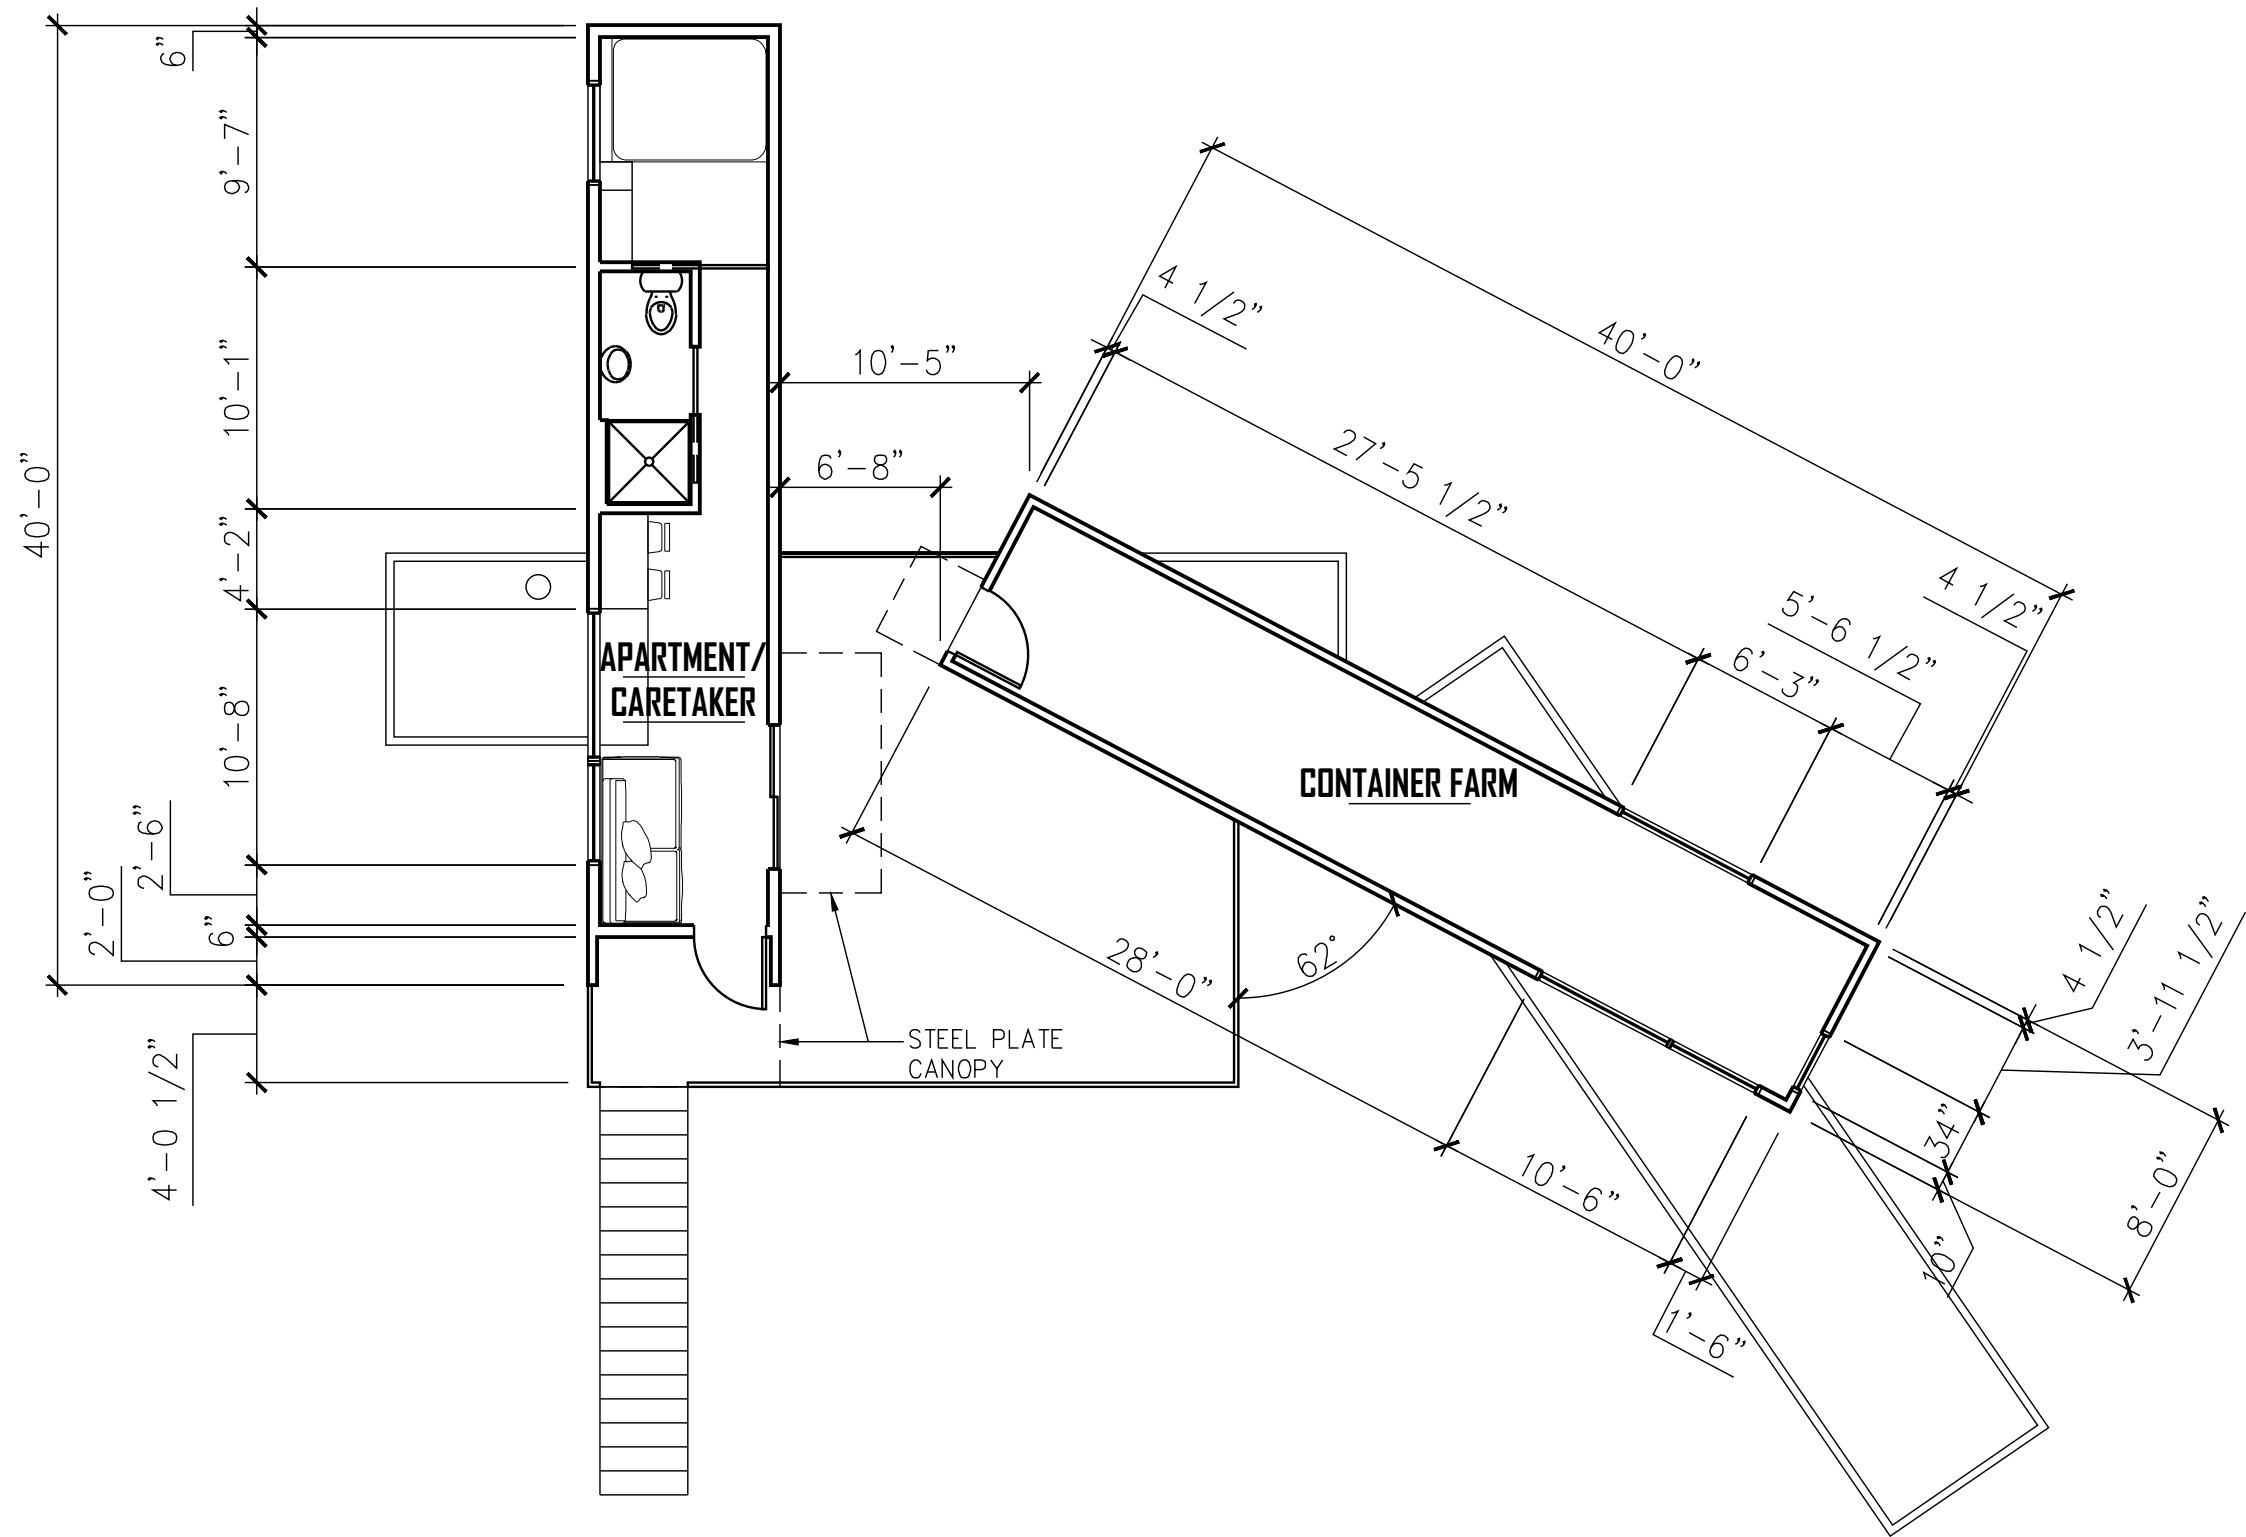


1 LEVEL 02
1/8"=1'-0"

project	ANDERSON CONTAINERS	
issue date	10.09.2019	
ref. dwg.	EXTERIOR ELEVATIONS	
surround architecture, inc. - portland, or - 503.224.6484 (c) 2013 surround architecture, inc.		A102

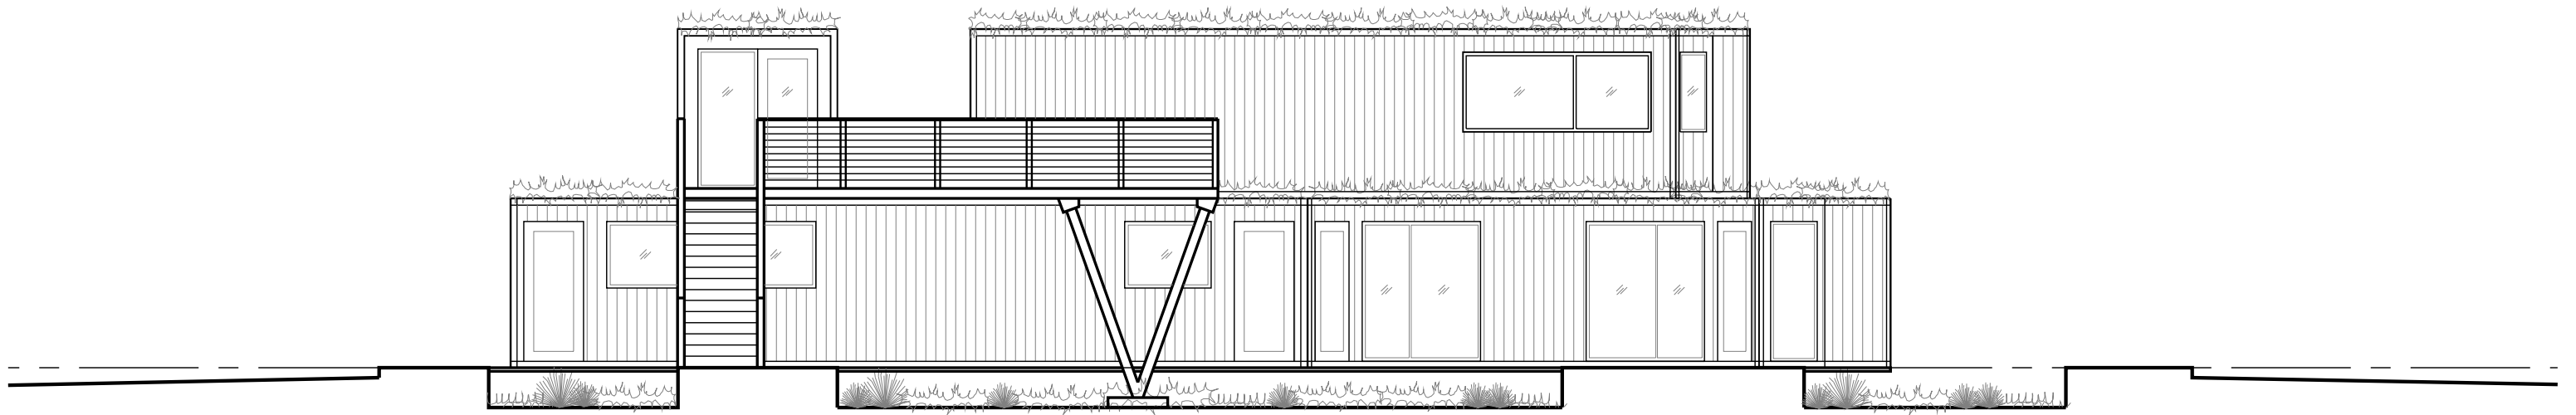

1 SOUTH ELEVATION
1/8"=1'-0"

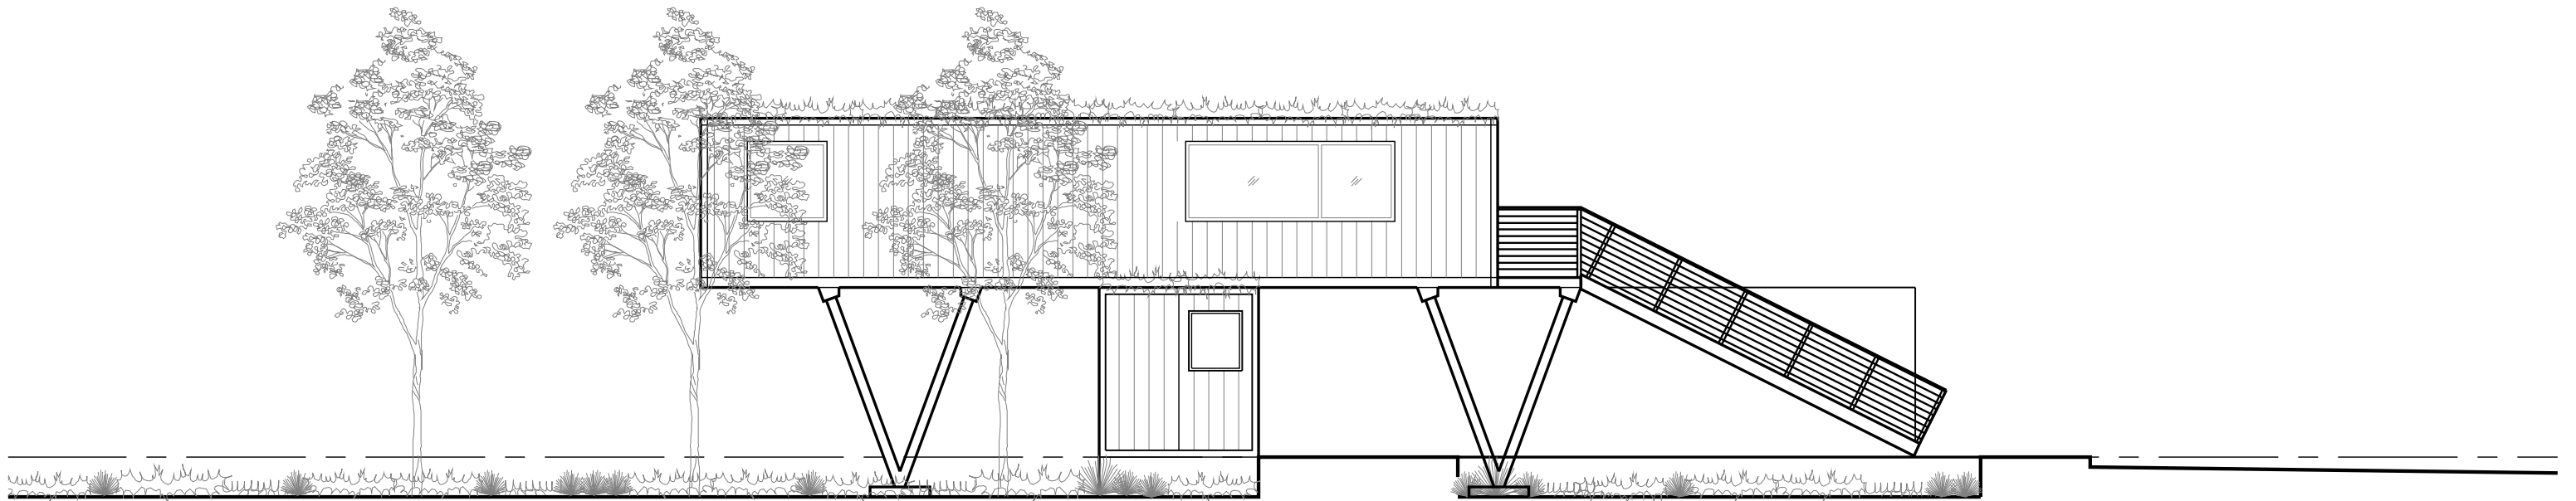

2 WEST ELEVATION
1/8"=1'-0"

project	ANDERSON CONTAINERS	
issue date	10.09.2019	
ref. dwg.	EXTERIOR ELEVATIONS	
		A301
<small>surround architecture, inc. - portland, or - 503.224.6484 (c) 2013 surround architecture, inc.</small>		