


PROPOSED WEST ELEVATION  
SCALE: 1/8" = 1'-0"

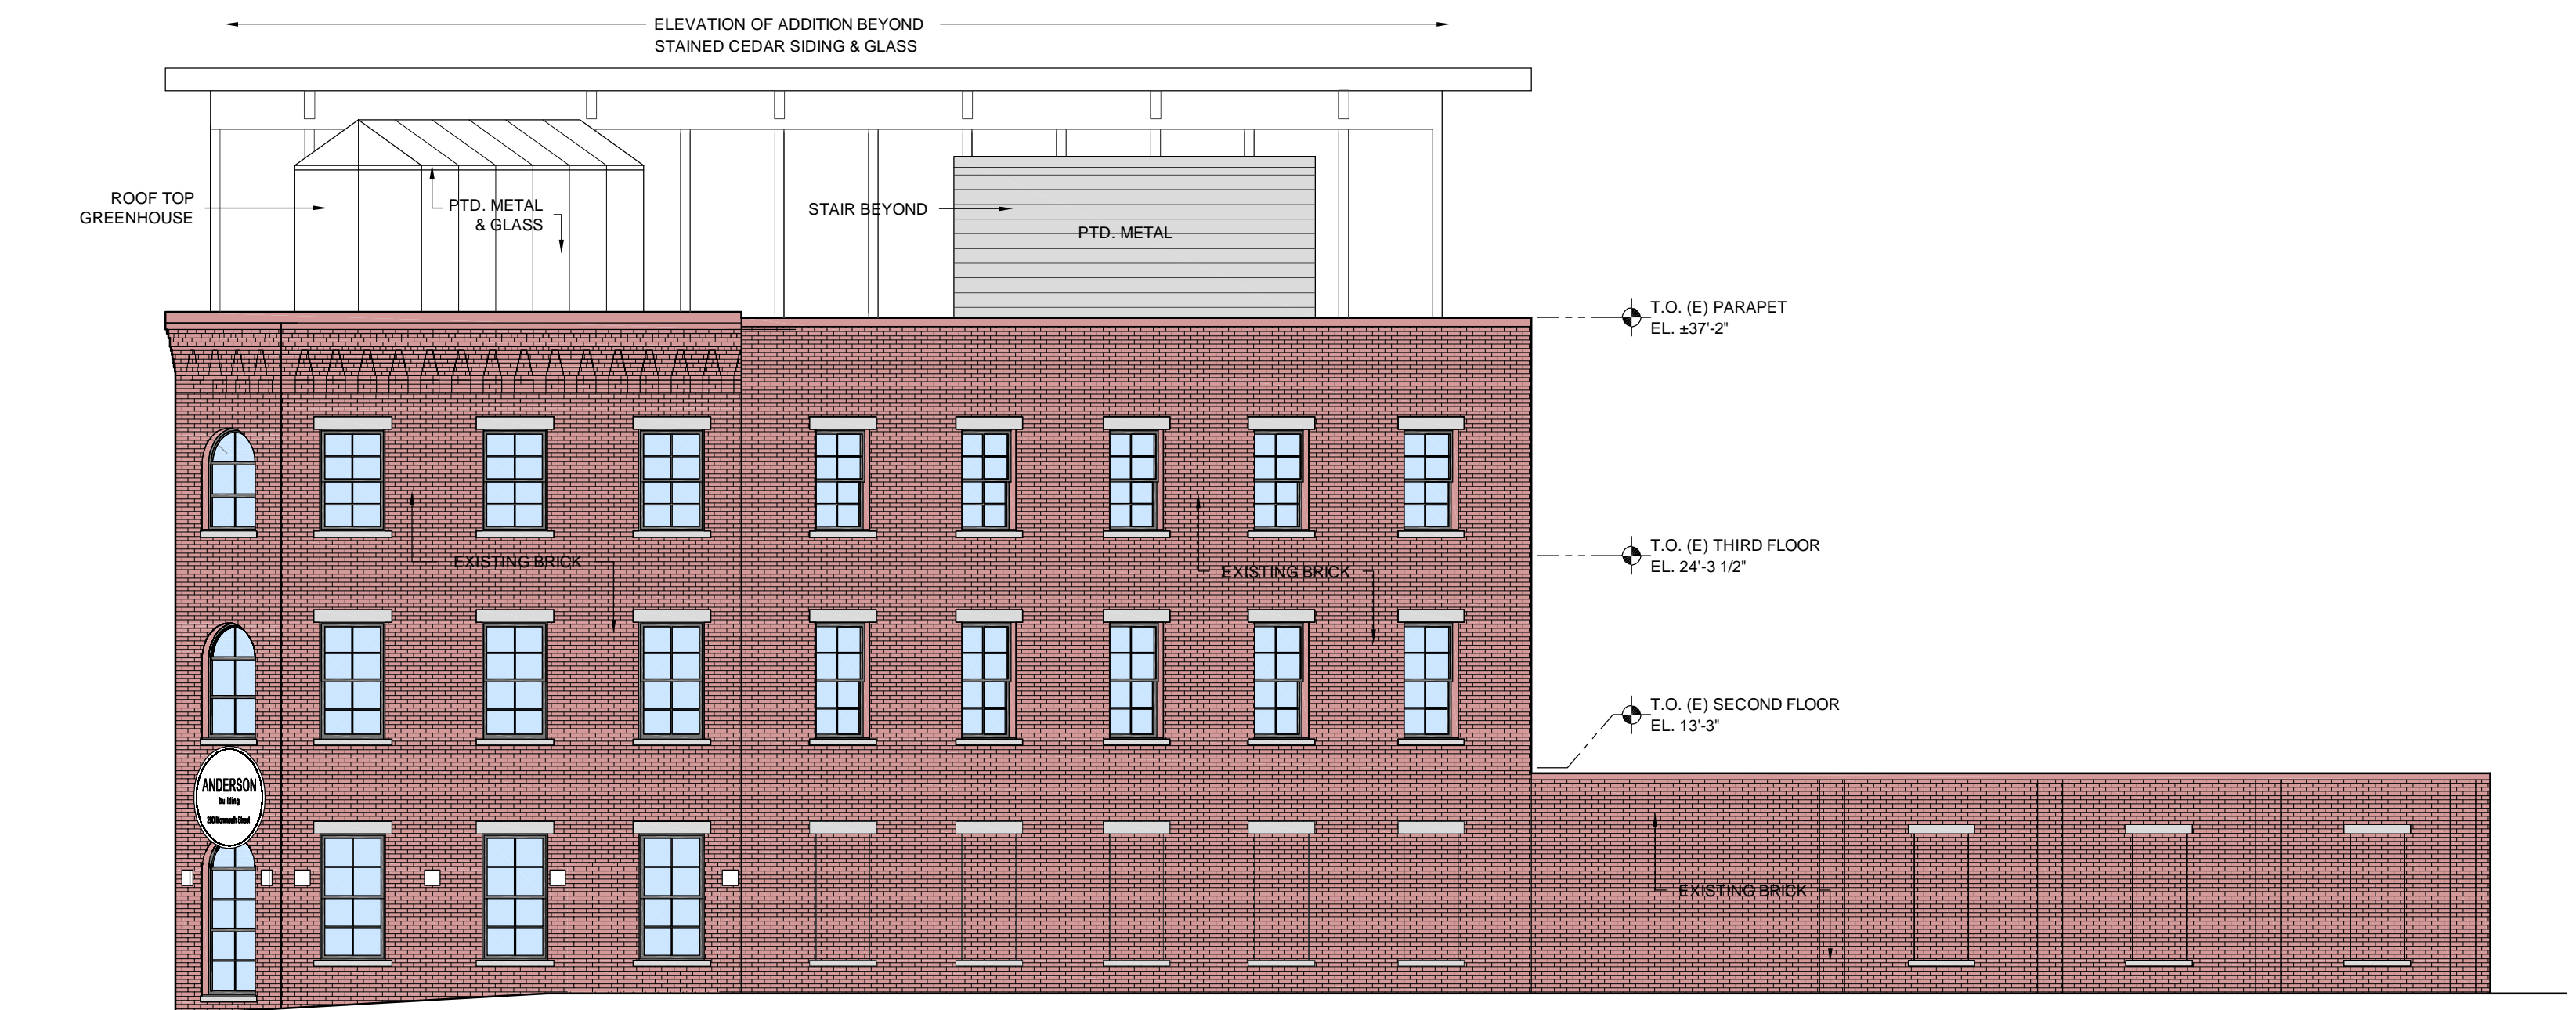

PROPOSED EAST ELEVATION  
SCALE: 1/8" = 1'-0"

ANDERSON BUILDING - RED BANK - NEW JERSEY  
ADDITION AND RENOVATION